



Nyt indretningsforslag fra BDS

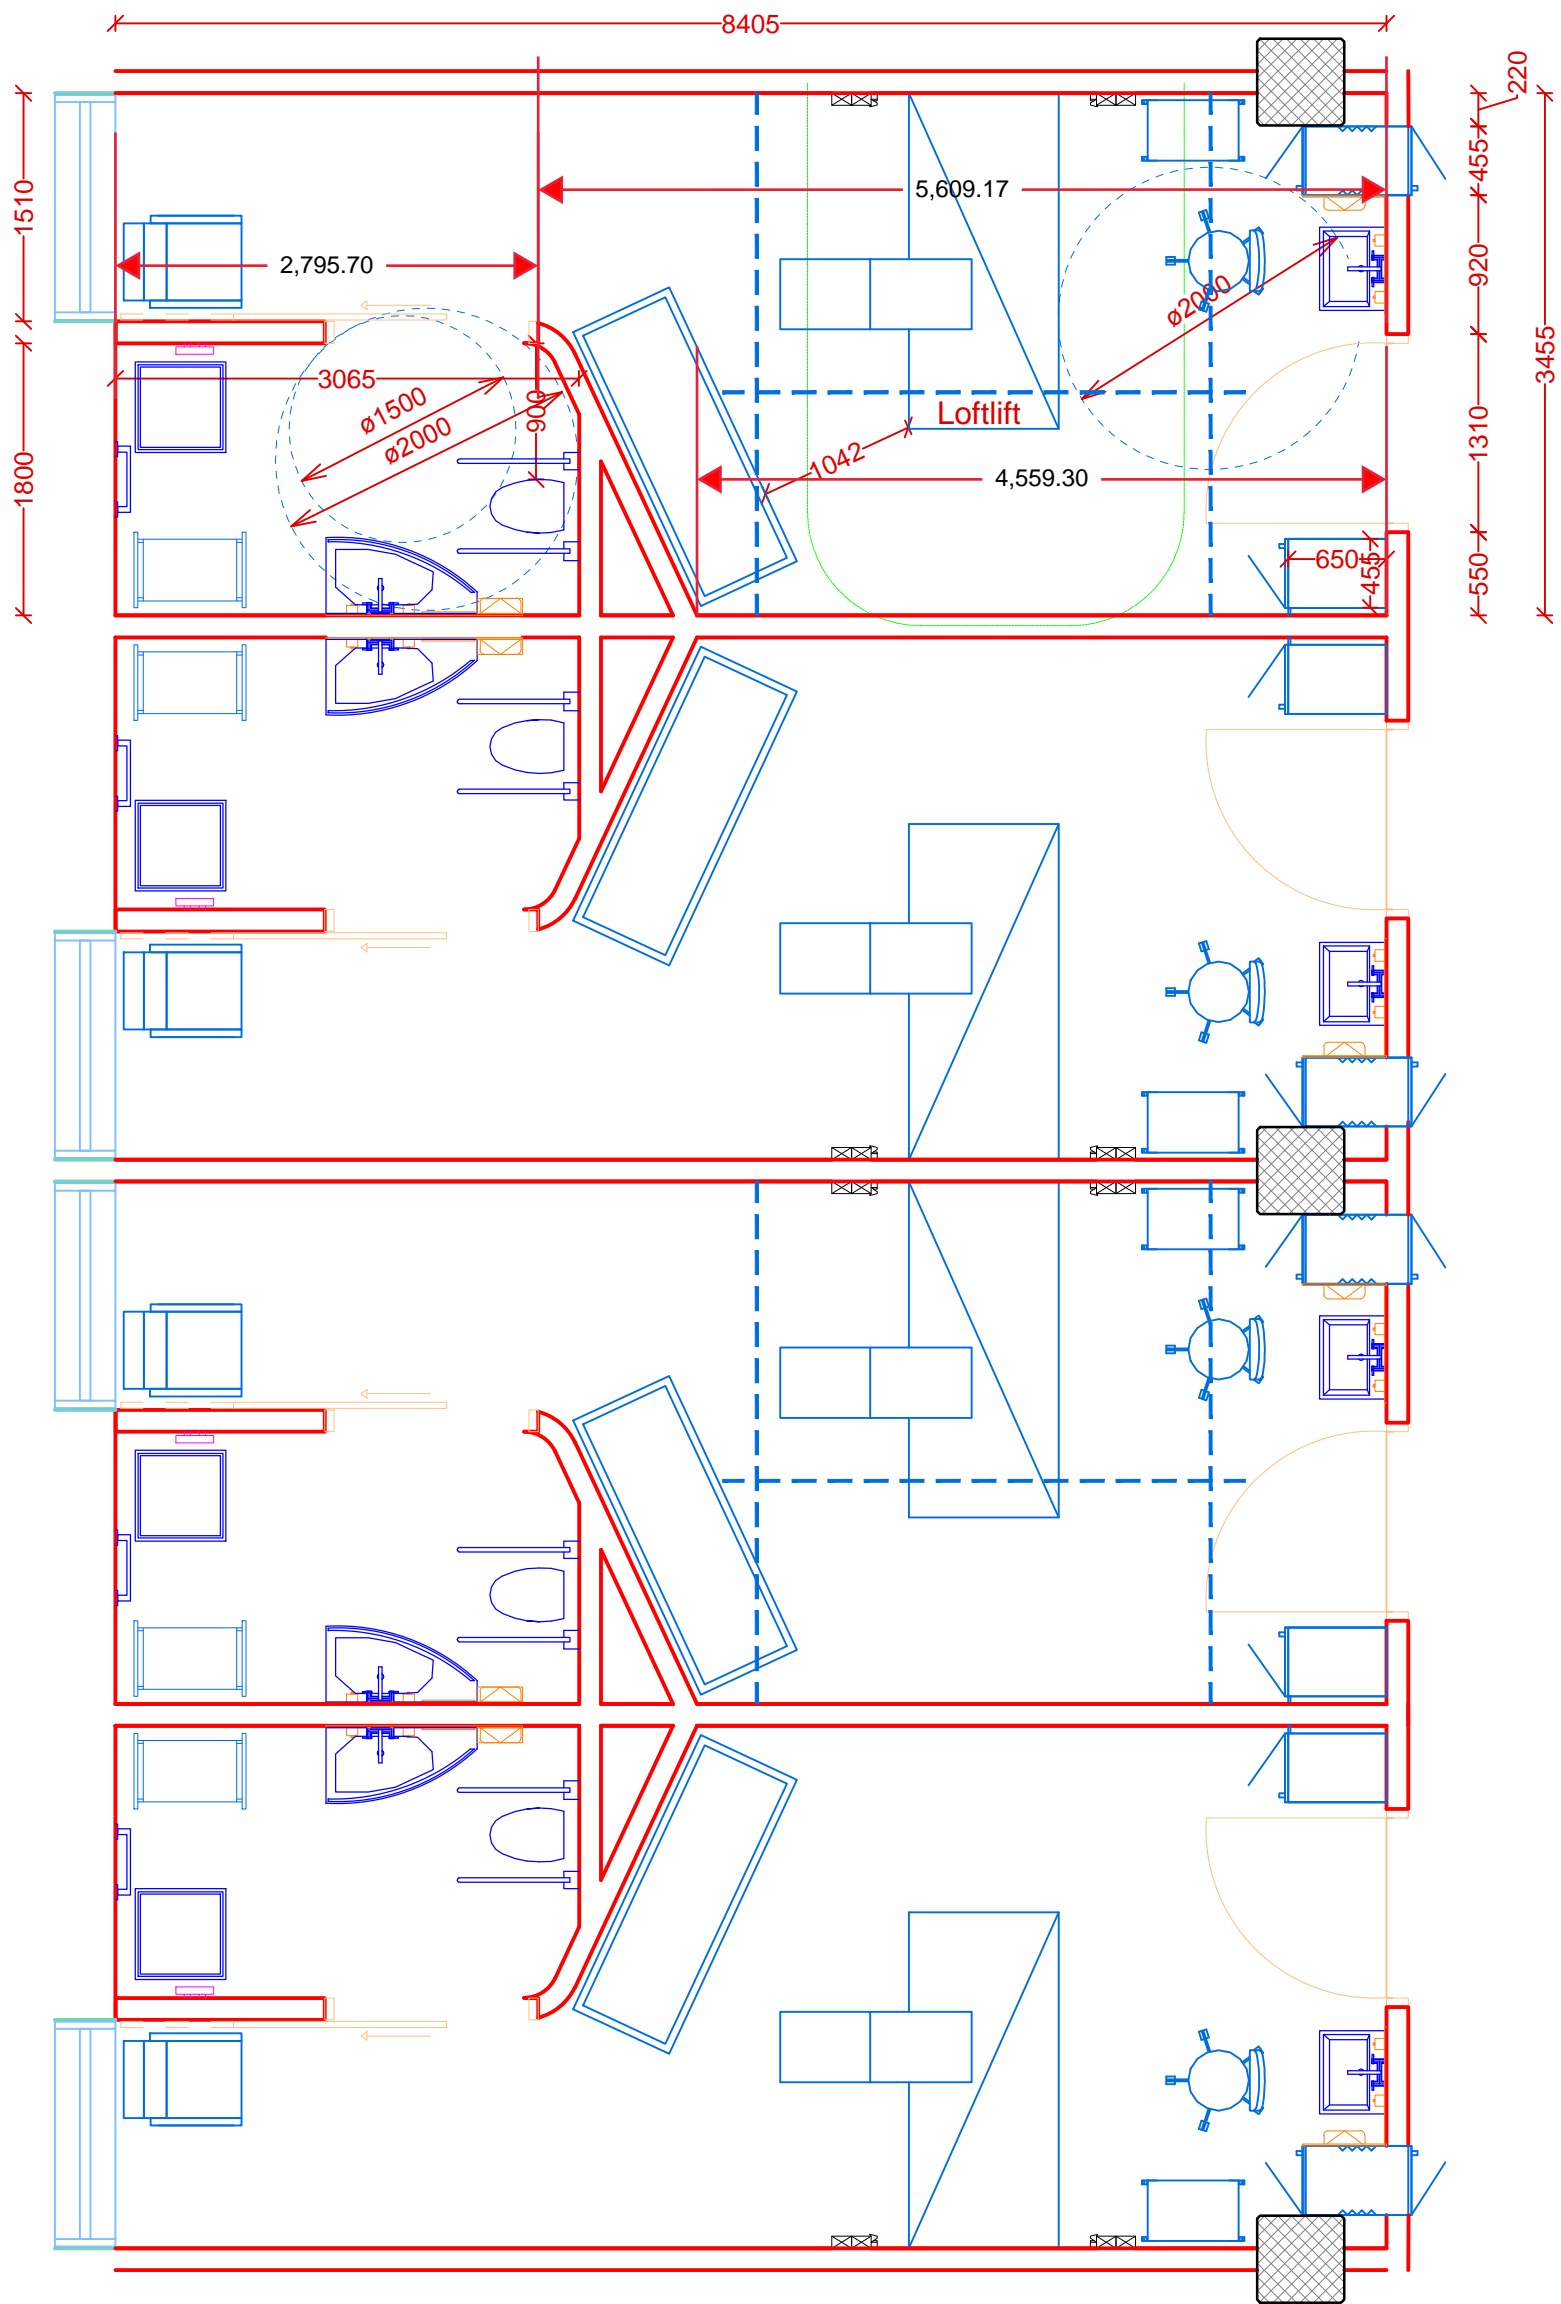

 <b>Region Syddanmark</b> OUH Odense Universitetshospital Svendborg Sygehus Facilities Management Sdr. Boulevard 29, 5000 Odense C - tlf.: 6541 2904	OUH Odense Universitetshospital	TEGNINGSNUMMER: 04005129_PF_1	
	SAG:	BYGNINGSNUMMER. 040	
		ETAGE: 05	
		EMNE: Forslag til Nyt OUH Patientstue	
		MAL: 1:50	
		DATO: 06-09-2017	
	REVISIONSDATO: 03-11-2017	REVISIONSNUMMER: 03	
	BEM.: 2016545U00501	SIGNATUR: KED	KONTROLLERET AF:
	Model for NytOUH Sengestue		